



PŘÍZEMÍ

1:100

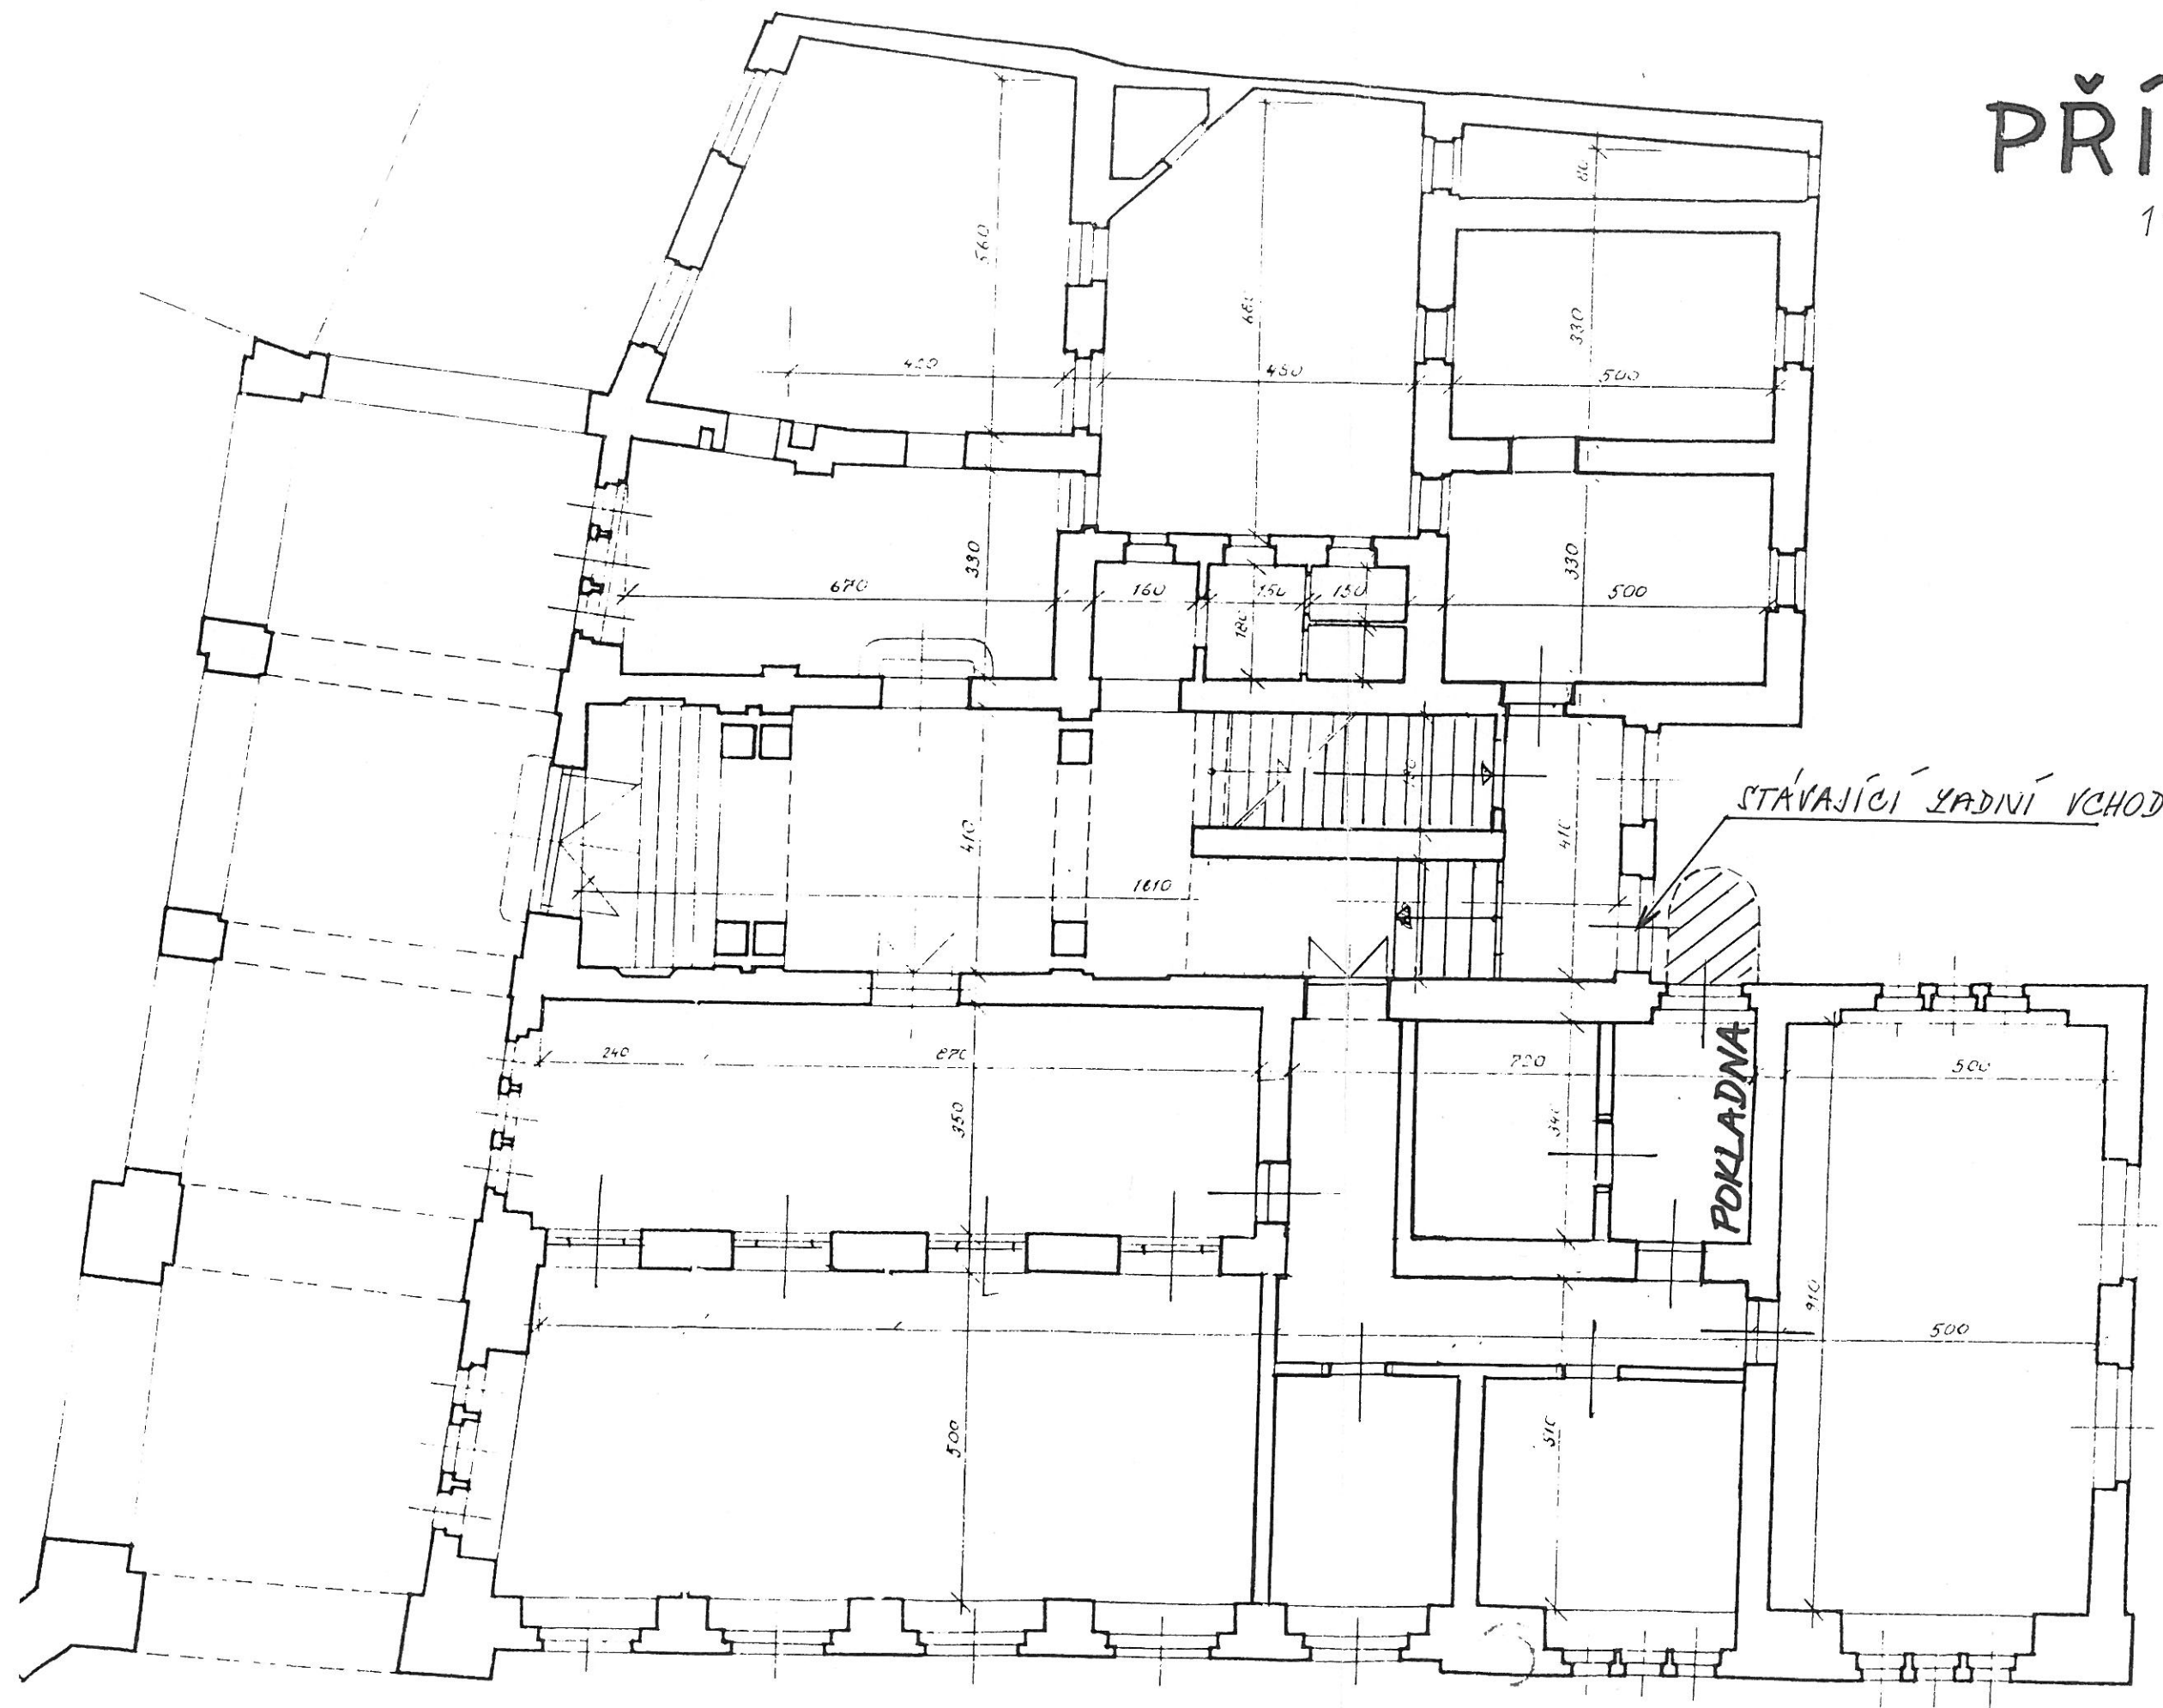


I. PATRO

1:100

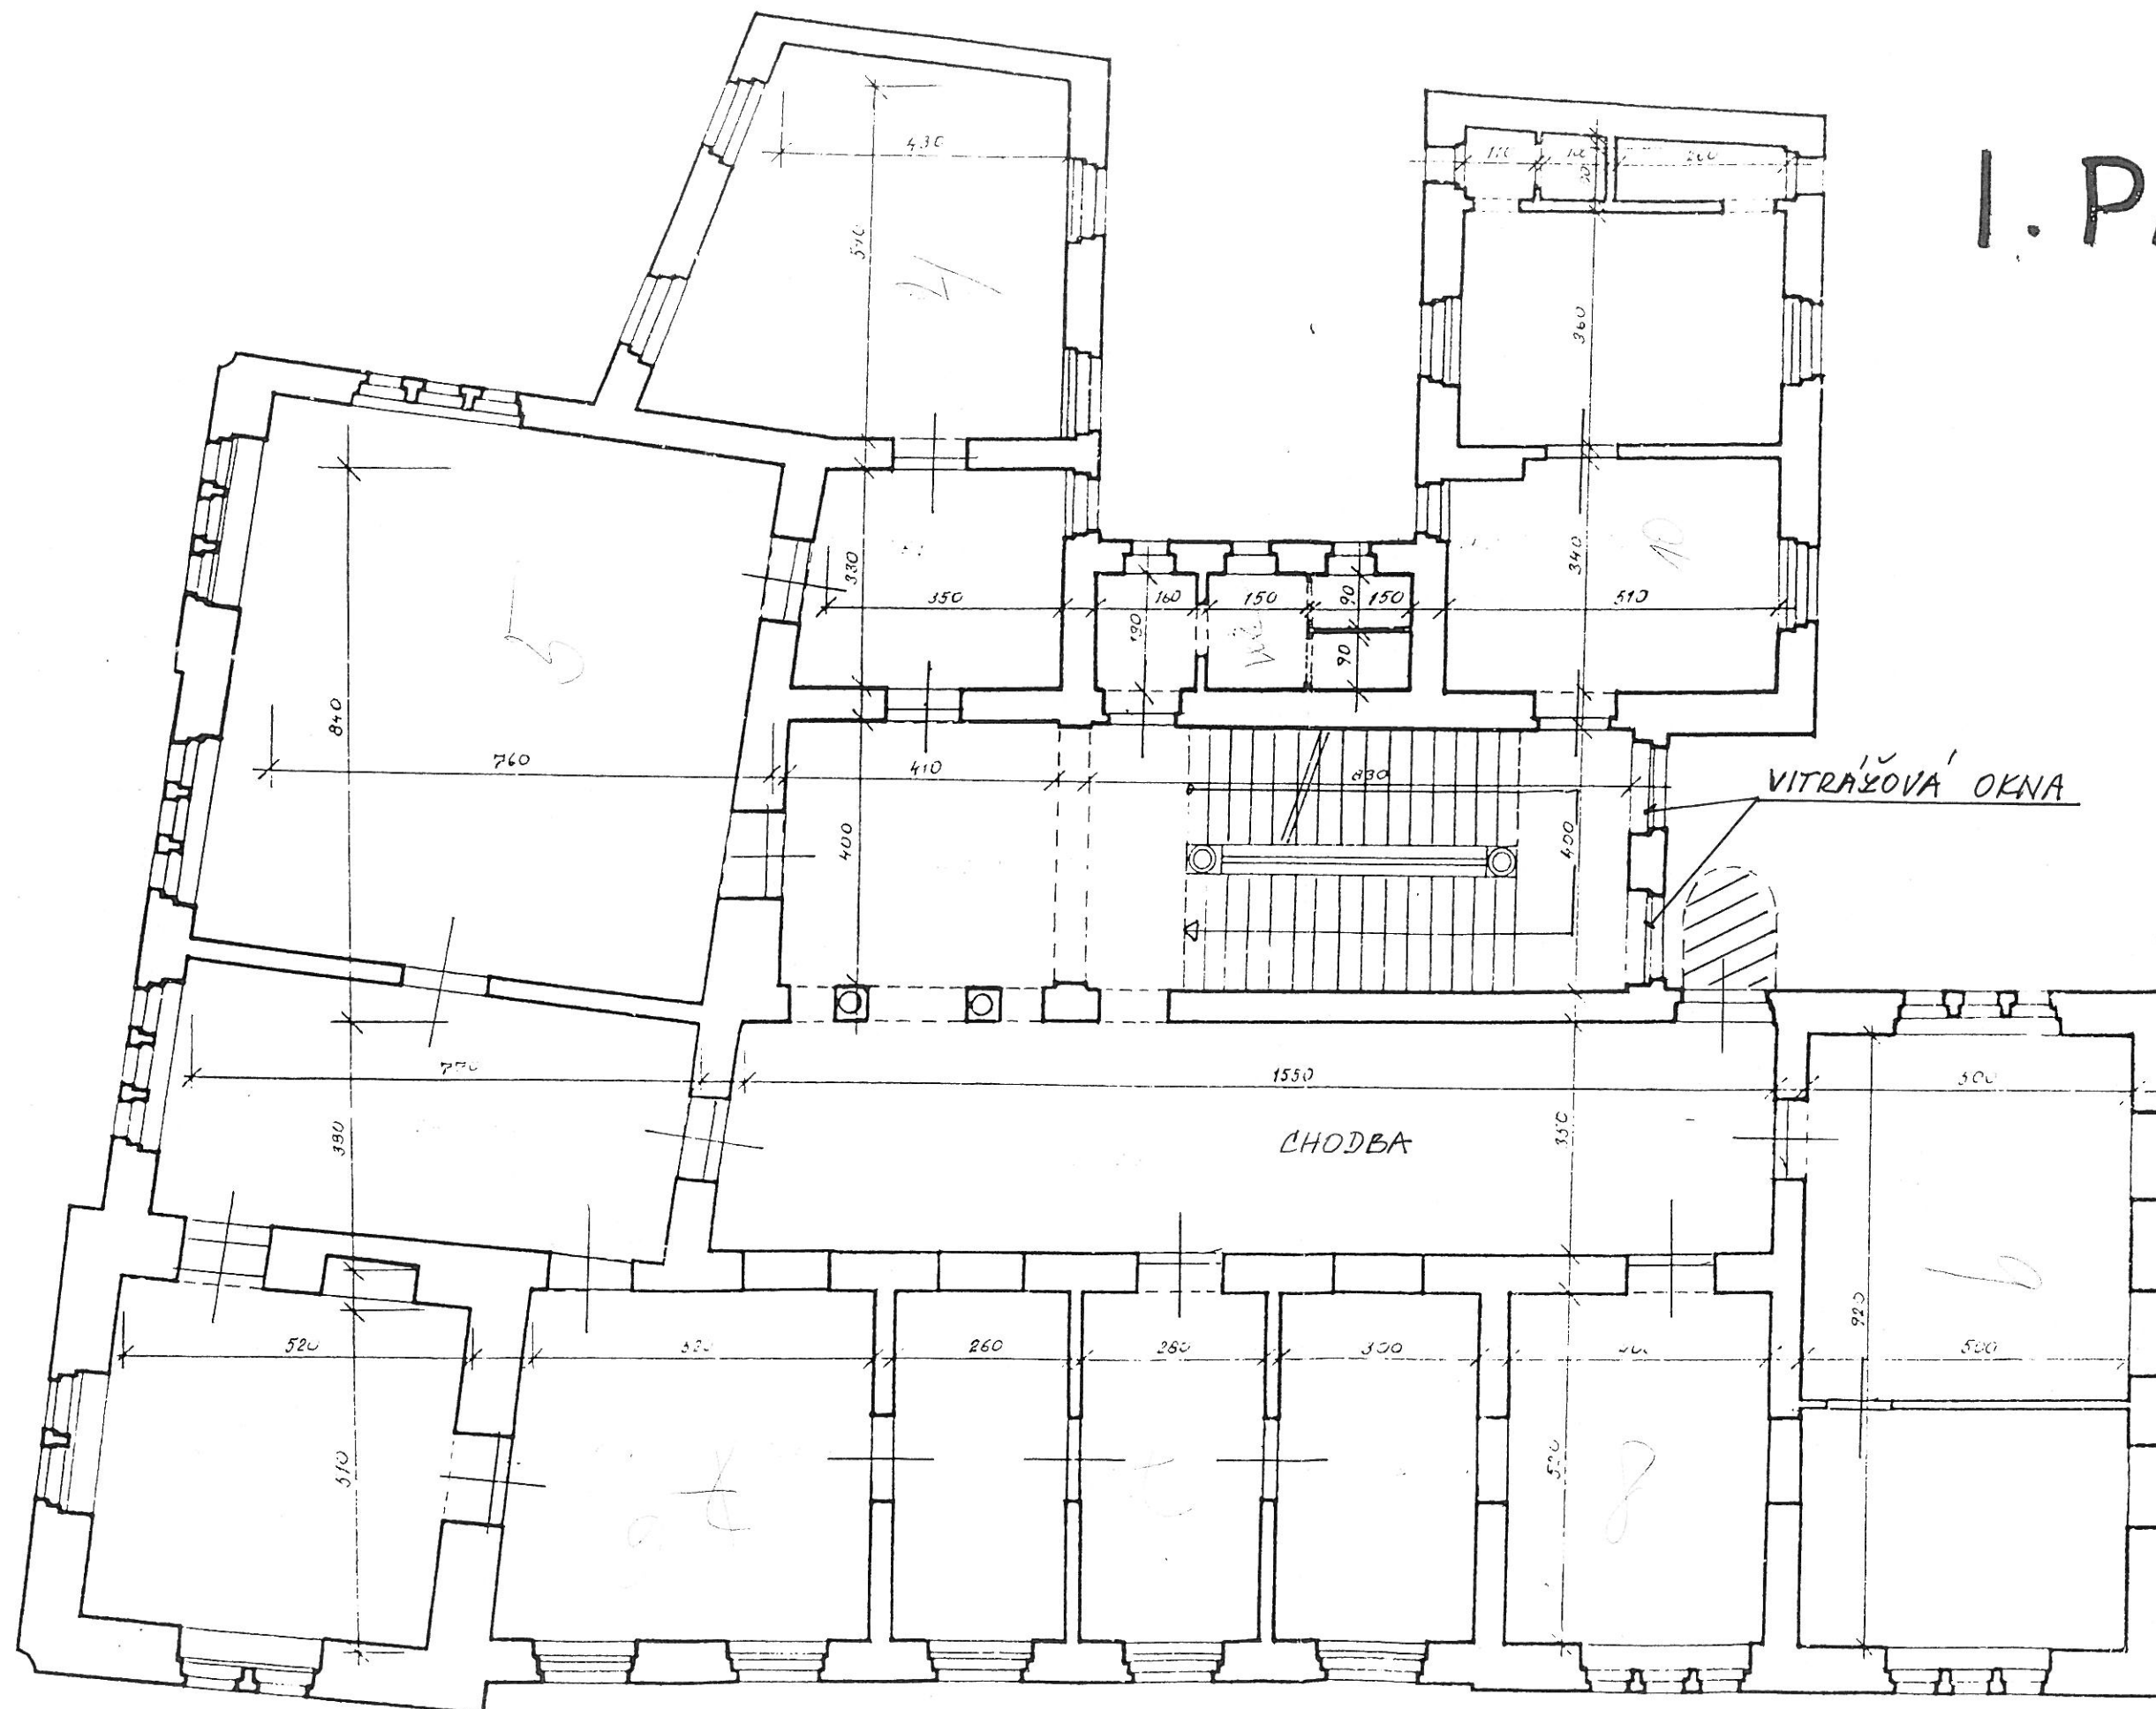

II. PATRO

1:100

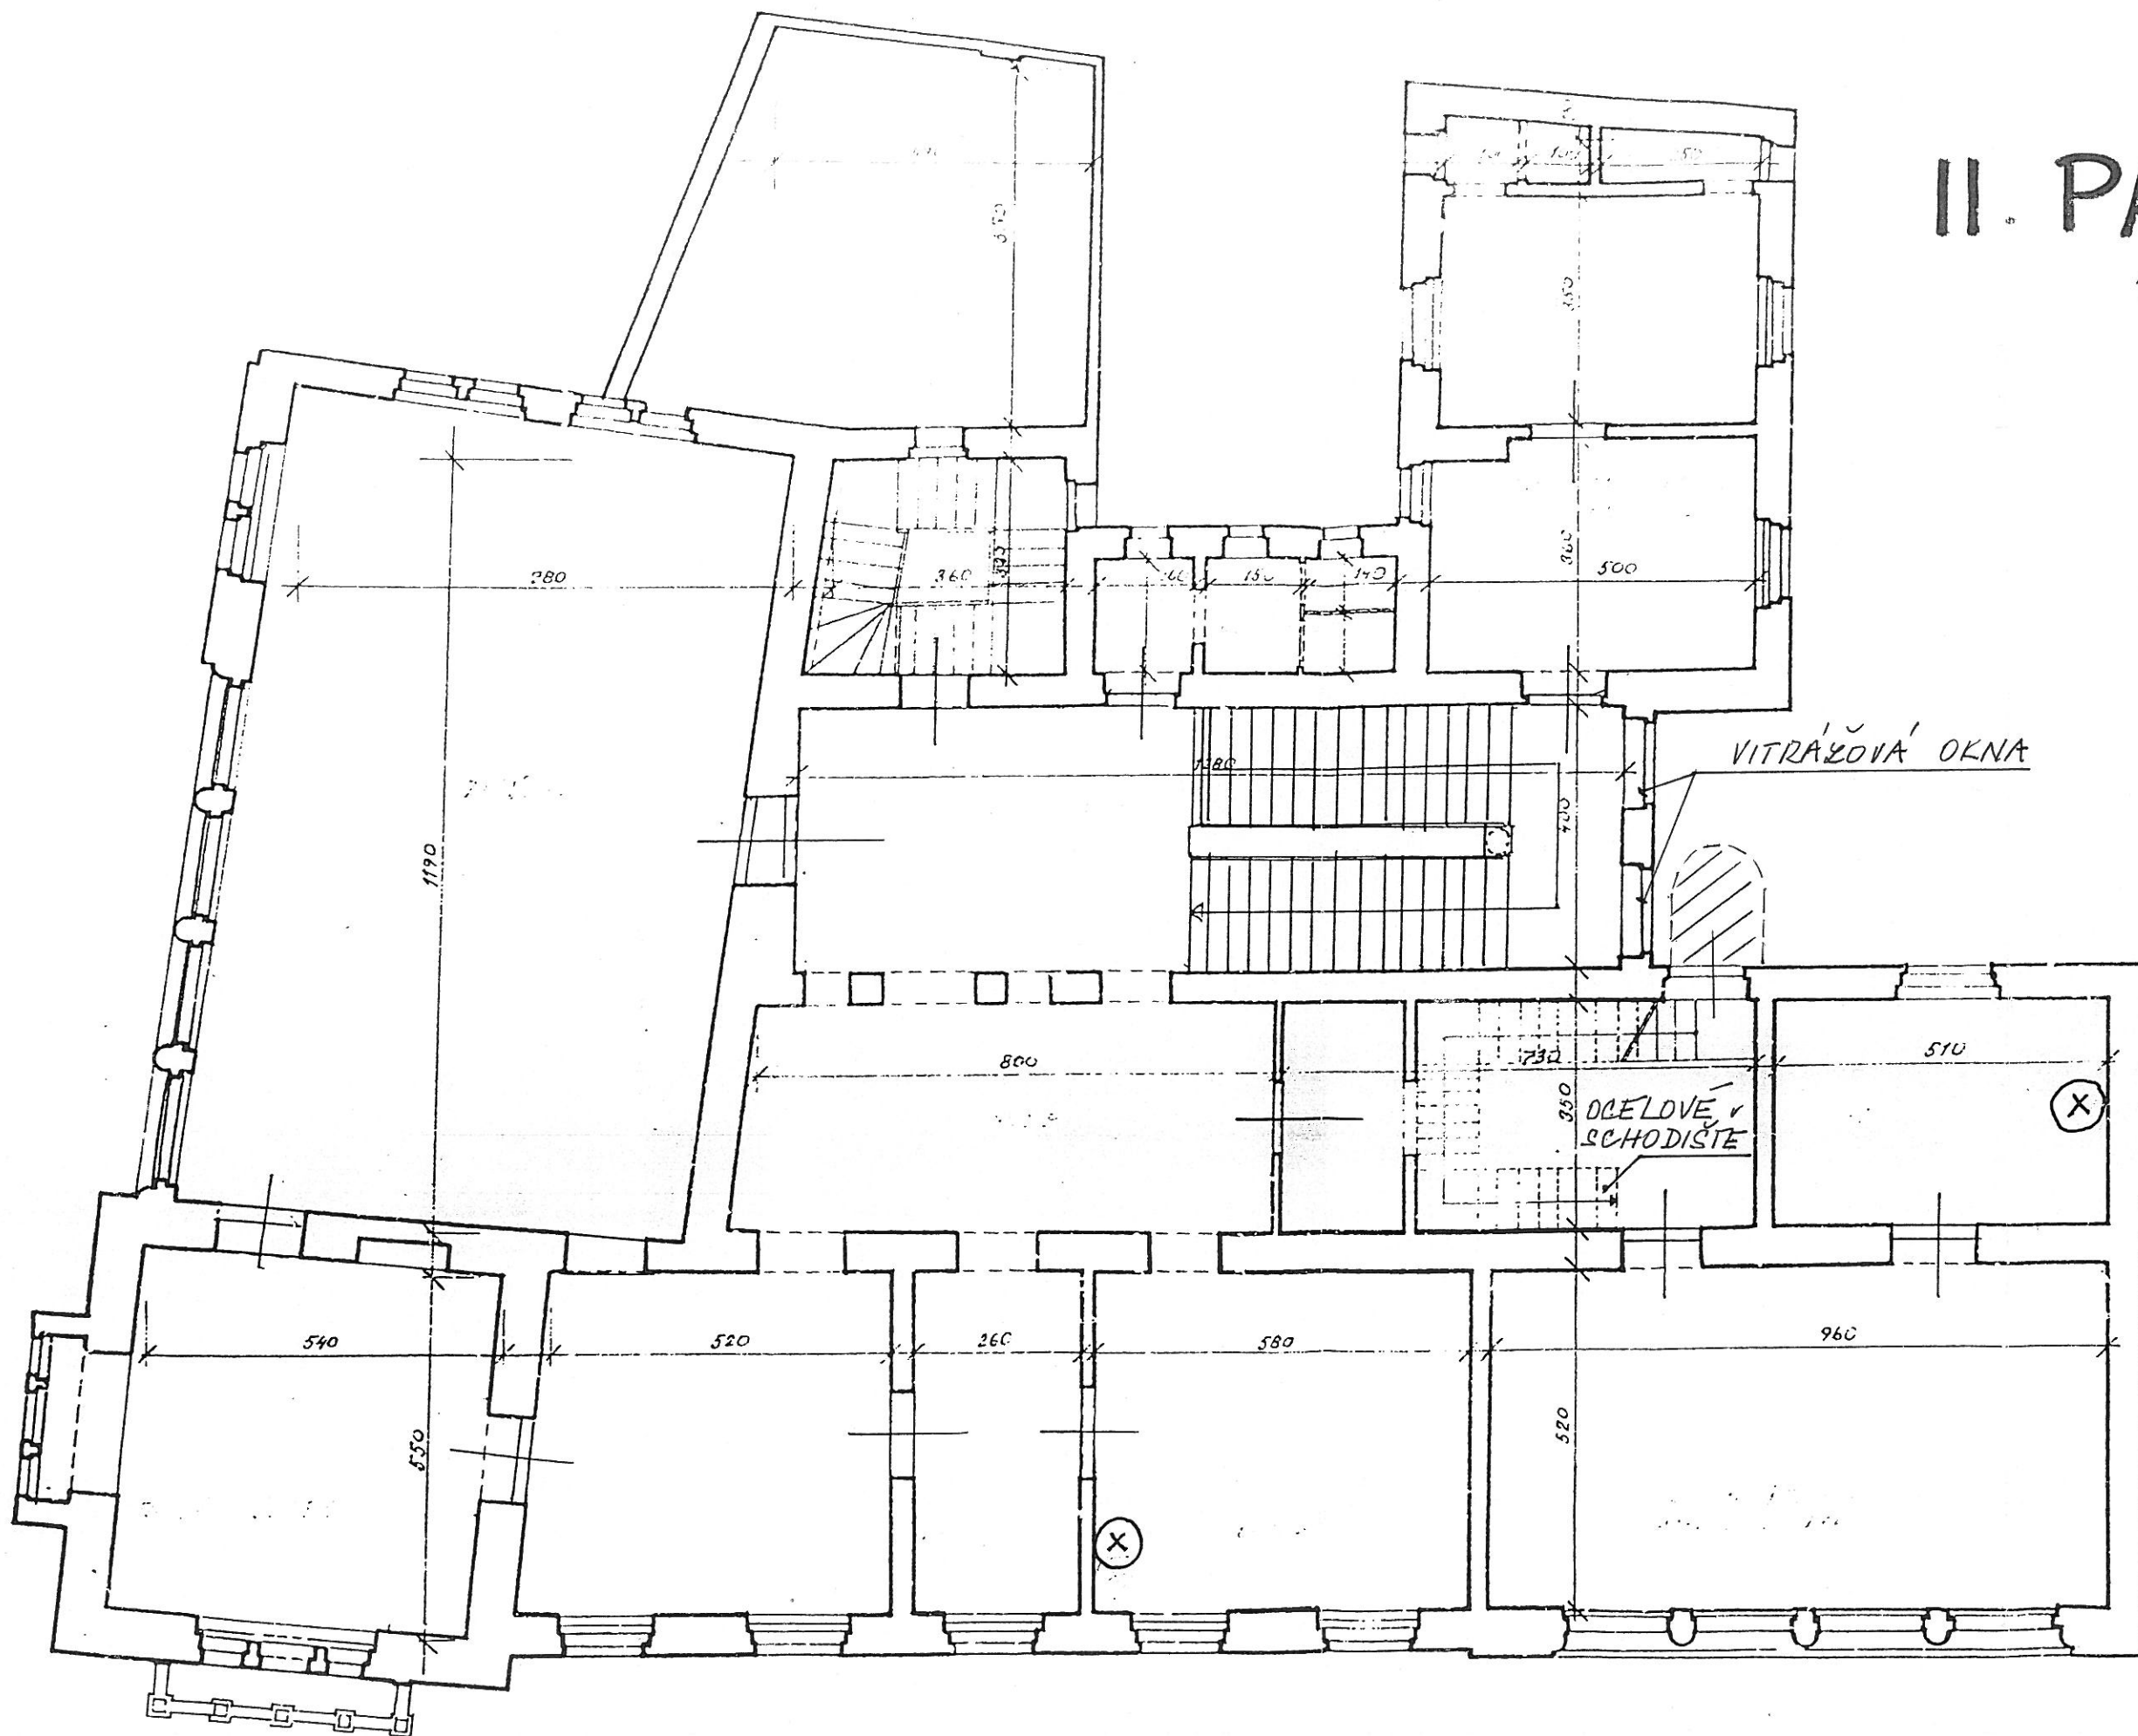

III. PATRO

1:50

